


SHOWING THE PLAN OF LAND AND EXISTING BUILDING OF VIDYASAGAR
 TEACHERS TRAINING COLLEGE AT MIDNAPORE IN R.S. PLOT NO. 59, 70,
 71 & 72 IN MOUZA: SEKHUPURA, J.L. NO. 172, P.S. KOTWALI,
 DIST. PASCHIM-MEDINIPUR.

SCALE: 1:1250

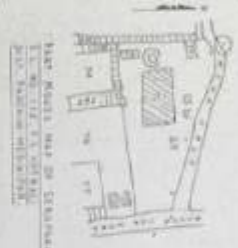

Summary of site data:

NO. OF PLOTS	3
TOTAL AREA	1.44
AREA OF PLOT	0.48
PERCENTAGE	33.33
REMARKS	SEE ABOVE


LAY-OUT PLAN OF VIT COLLEGE CAMPUS.

Principals
 Vidyasagar Teachers Training College
 Paschim Medinipur



Sanjay Ghosh
 SANJOY GHOSH
 B. Arch, Architect
 Reg. No.-CA/2004/3302-1

Sankar
 SAMANKRISHN, O.C.E.
 Plan Maker & Estimator
 Midnapore Municipality
 Reg. No. 104
 Mobile: 97330 0137

SHOWING THE EXISTING BUILDING PLAN OF ADMINISTRATIVE BUILDING, CLASS ROOM, BOYS COMMON ROOM, CANTEEN OF VIDYASAGAR TEACHERS TRAINING COLLEGE, MIDNAPUR IN R.S PLOT NO-69,70,71 & 72 IN MOUZA-SEKHPURA, J.L NO-172, DIST-PASCHIM MEDINIPUR

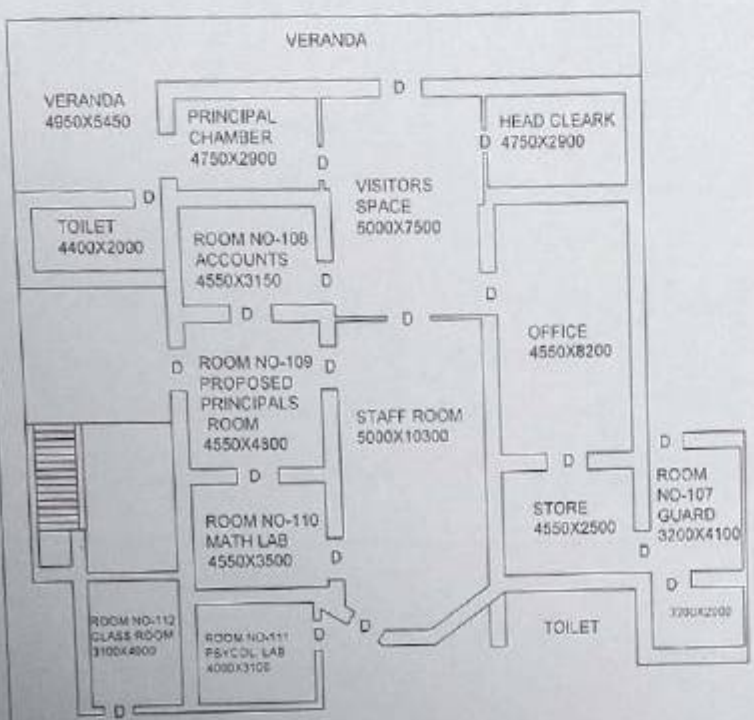

GROUND FLOOR (OFFICE)
TOTAL BUILTUP AREA-465.00 Sqm

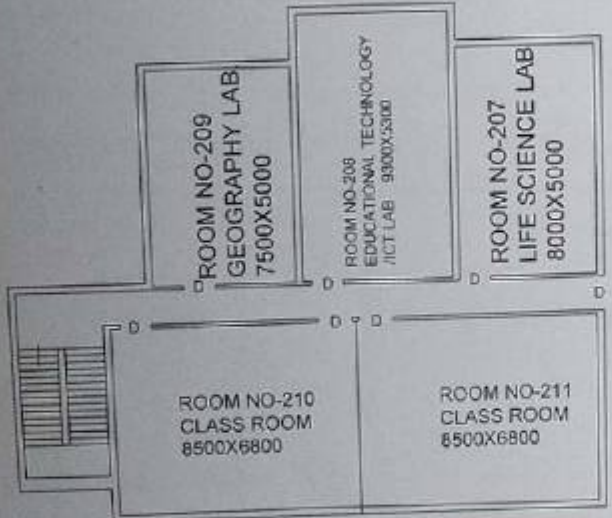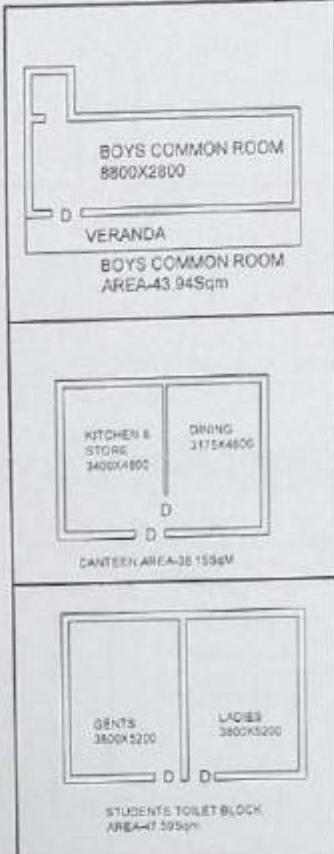


FIRST FLOOR ABOVE OFFICE
TOTAL BUILT UP AREA-315.64Sqm

Samapta Sen
SAMAPTA SEN
D.C.E.
F/2, Narayani Complex
Halaramath, Midnapore
Mobile - - 94346 91327

Principals
PRINCIPAL
Vidyasagar Teachers' Training College
Midnapore Paschim Medinipur

SHOWING THE EXISTING BUILDING PLAN OF AUDITORIUM AND WOMENS HOSTEL OF VIDYASAGAR TEACHERS TRAINING COLLEGE MIDNAPUR IN R.S PLOT NO-69,70,71 & 72 IN MOUZA-SEKHPURA J.L NO-172, DIST-PASCHIM MEDINIPUR

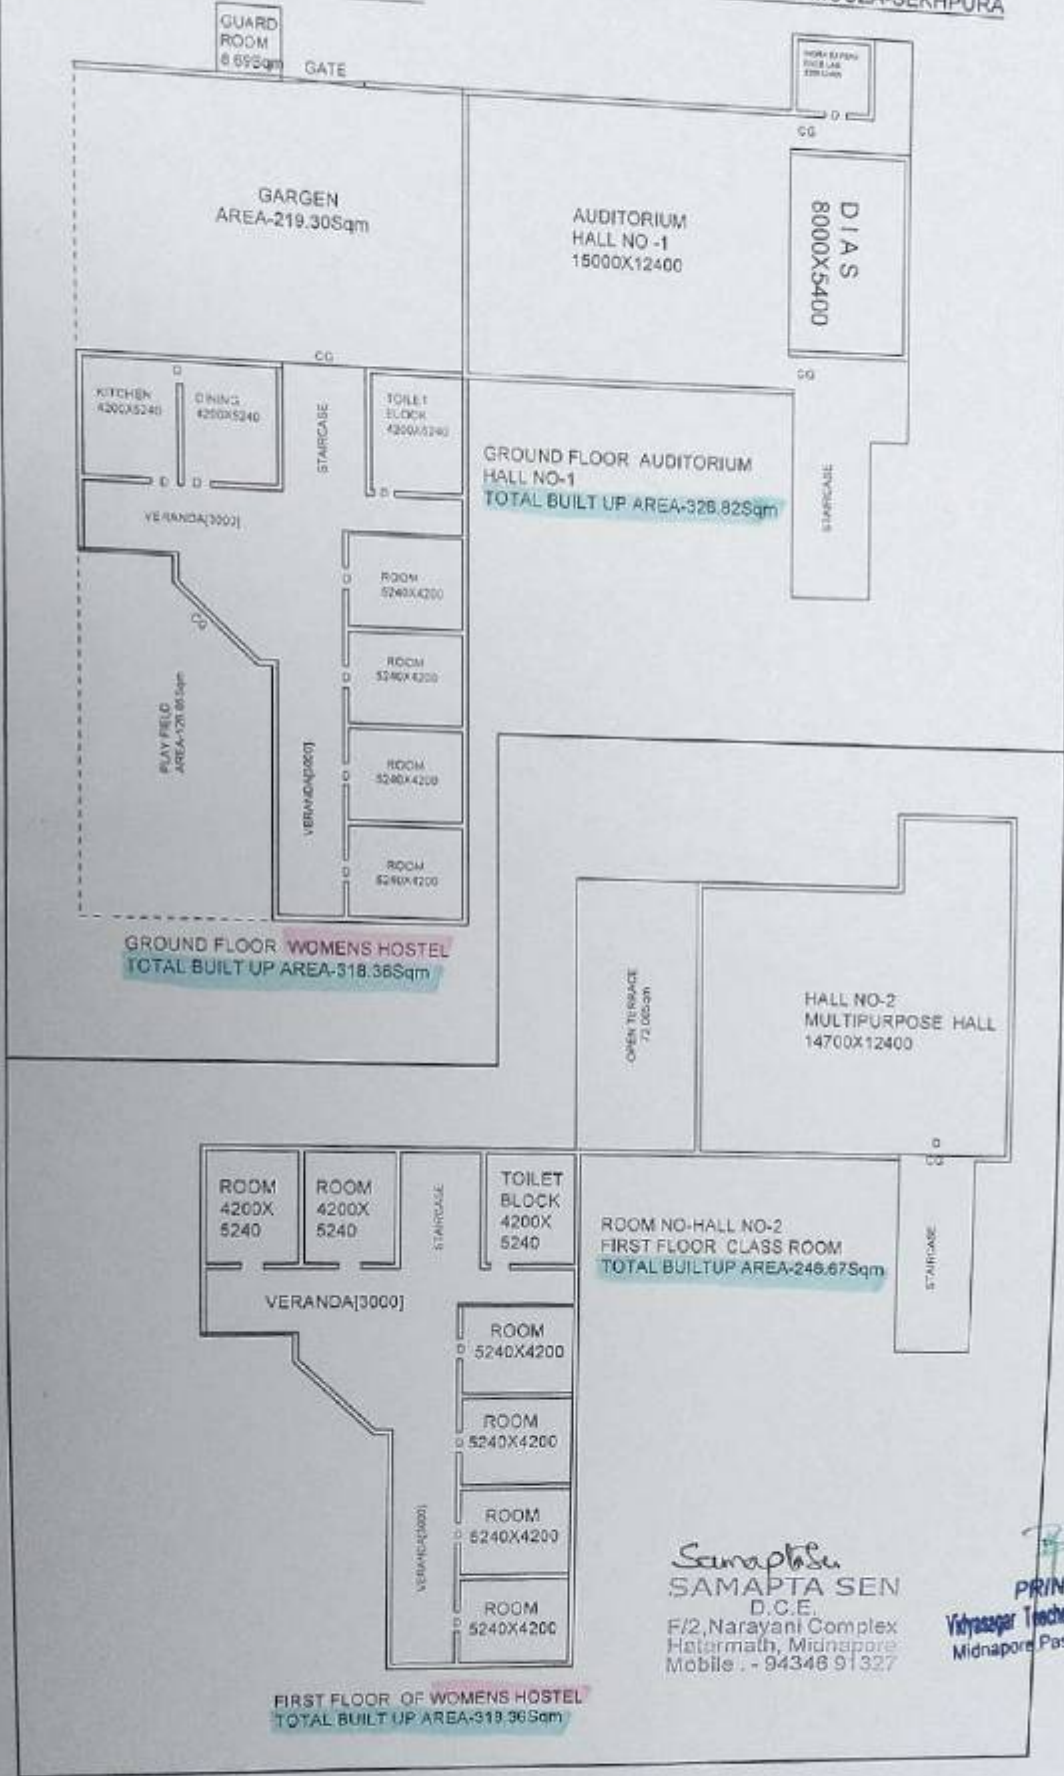

Samapta Sen
SAMAPTA SEN
 D.C.E.
 F/2, Narayani Complex
 Hatarmath, Midnapore
 Mobile :- 94346 91327

Phoanik
PRINCIPAL 9.12.19
 Vidyasagar Teachers' Training College
 Midnapore Paschim Medinipur